




MUMBAI METRO RAIL CORPORATION (MMRC)
(A JV company of Govt. of India and Govt. of Maharashtra)

Upgradation, Improvement and Renovation including Civil, Interior, Electrical, HVAC, Fire fighting works and other allied services to Traffic Training Institute (Mumbai Police HR Centre) Building at Byculla, Mumbai.

ADDENDUM 2

Existing Drawings of Traffic Training Institute Building at Byculla are attached with this addendum for the reference to bidders.

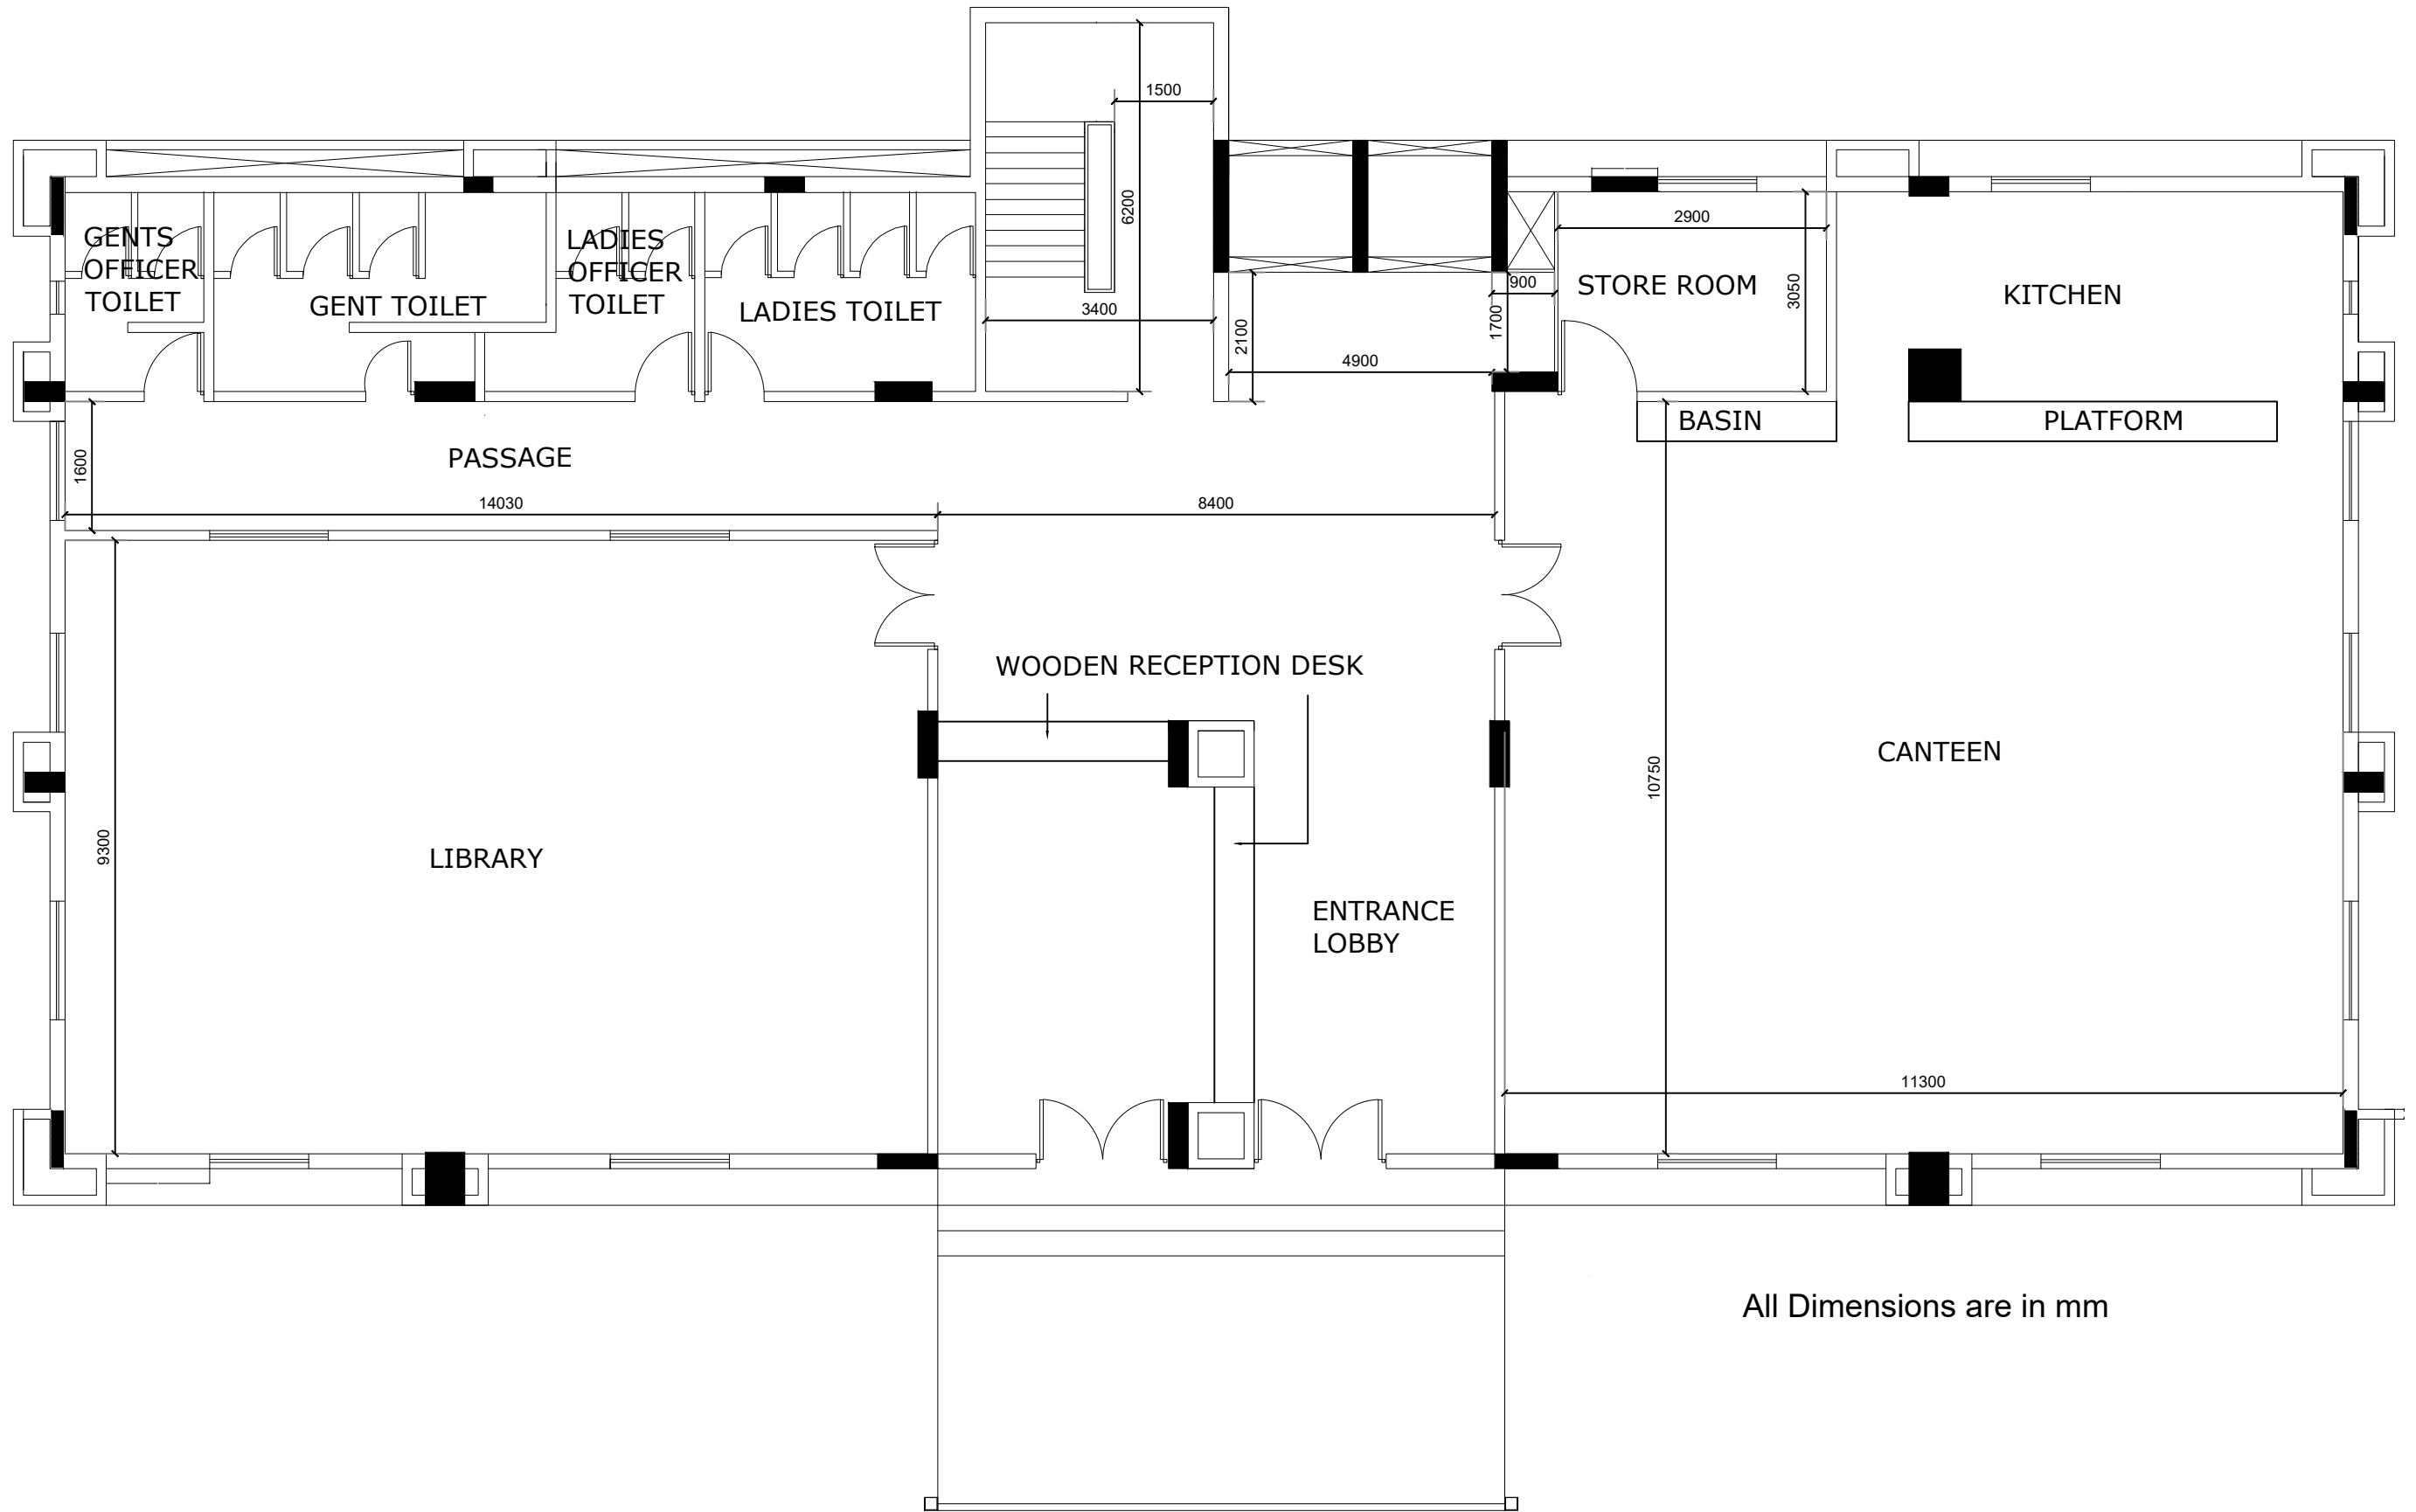

All Dimensions are in mm

REV.	DATE	PREP.	APPROVED	DESCRIPTION

NAME	SIGN
DRAWN BY	SP
DESIGN BY	DG
CHECKED BY	KT
APPROVED BY	AK

PROJECT	MUMBAI METRO LINE 3 COLABA-BANDRA-SEEPZ
TITLE	MUMBAI POLICE HR CENTER AT BYCULLA
DRAWING NO	MML3-GC-TR-AR-001


FACILITY	OTHER PROJECTS / OFFICE INTERIORS
DRAWING TITLE	EXISTING GROUND FLOOR
DATE	12-04-2018
SCALE	1:100 (A3)

D


C

B


A

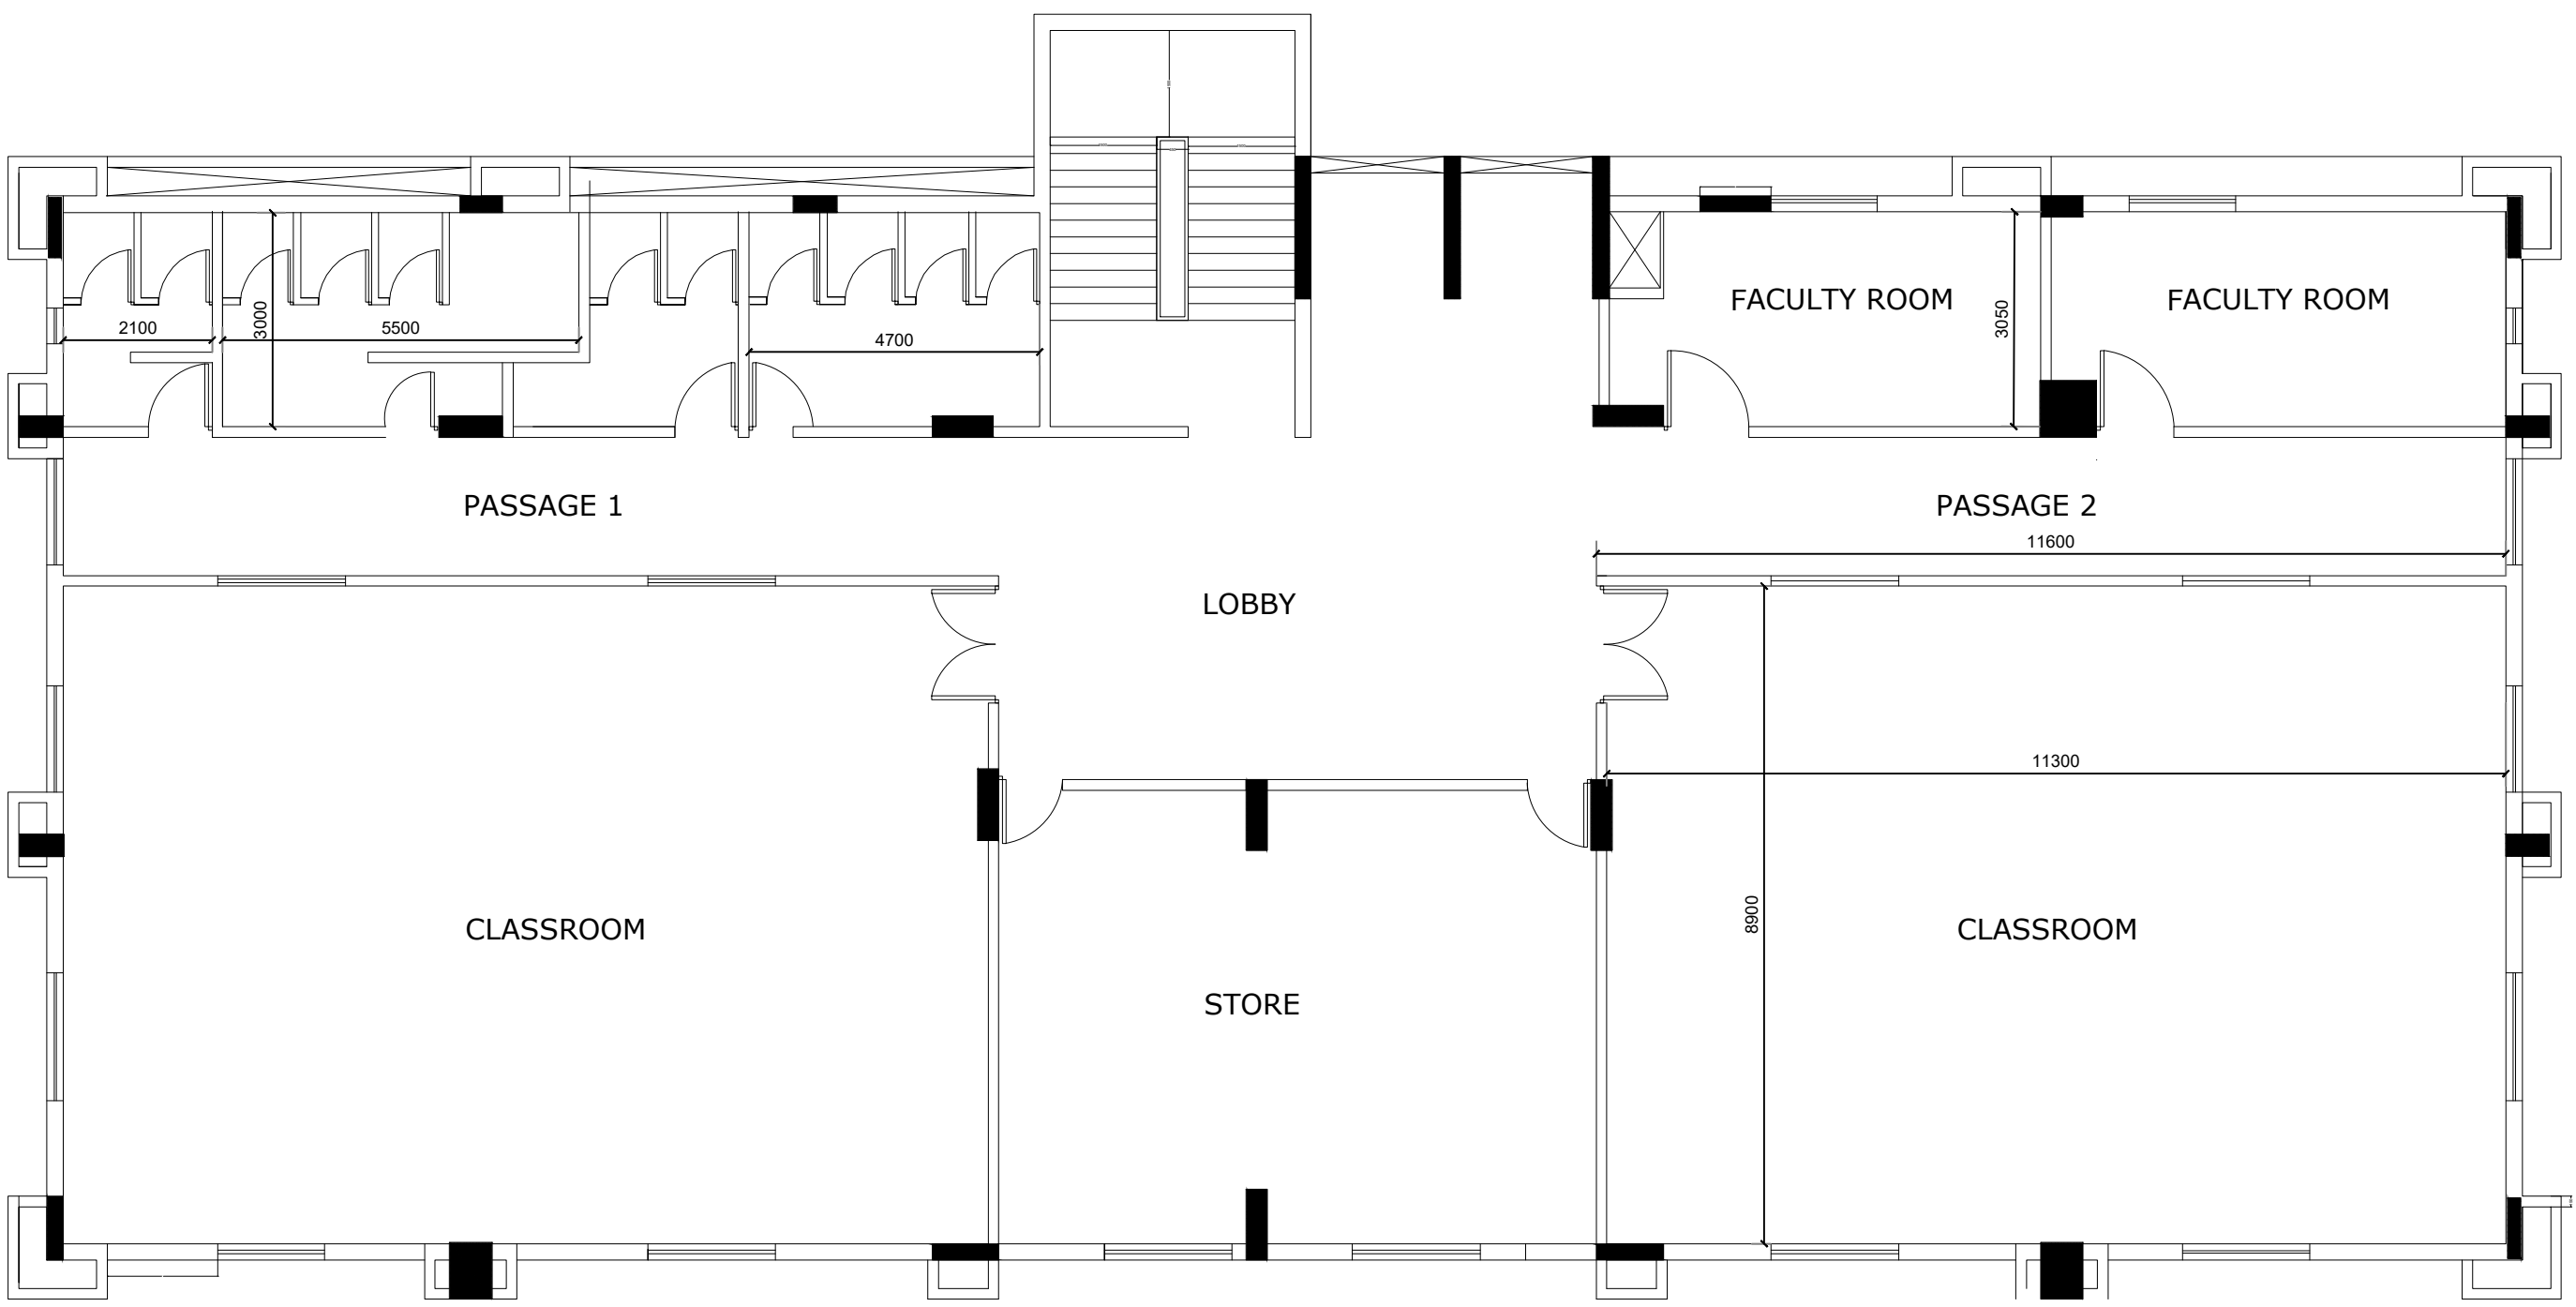


All Dimensions are in mm

 GENERAL CONSULTANCY SERVICES FOR MUMBAI METRO RAIL PROJECT, LINE No. 3 COLABA- BANDRA-SEEPZ	REV.	DATE	PREP.	APPROVED	DESCRIPTION	DRAWN BY	NAME	SIGN	PROJECT	FACILITY	DATE
							SP		MUMBAI METRO LINE 3 COLABA-BANDRA-SEEPZ	OTHER PROJECTS / OFFICE INTERIORS	12-04-2018
							DG		TITLE	DRAWING TITLE	SCALE
							KT		MUMBAI POLICE HR CENTER AT BYCULLA	EXISTING FIRST FLOOR	1:100 (A3)
						AK		DRAWING NO	MML3-GC-TR-AR-002		




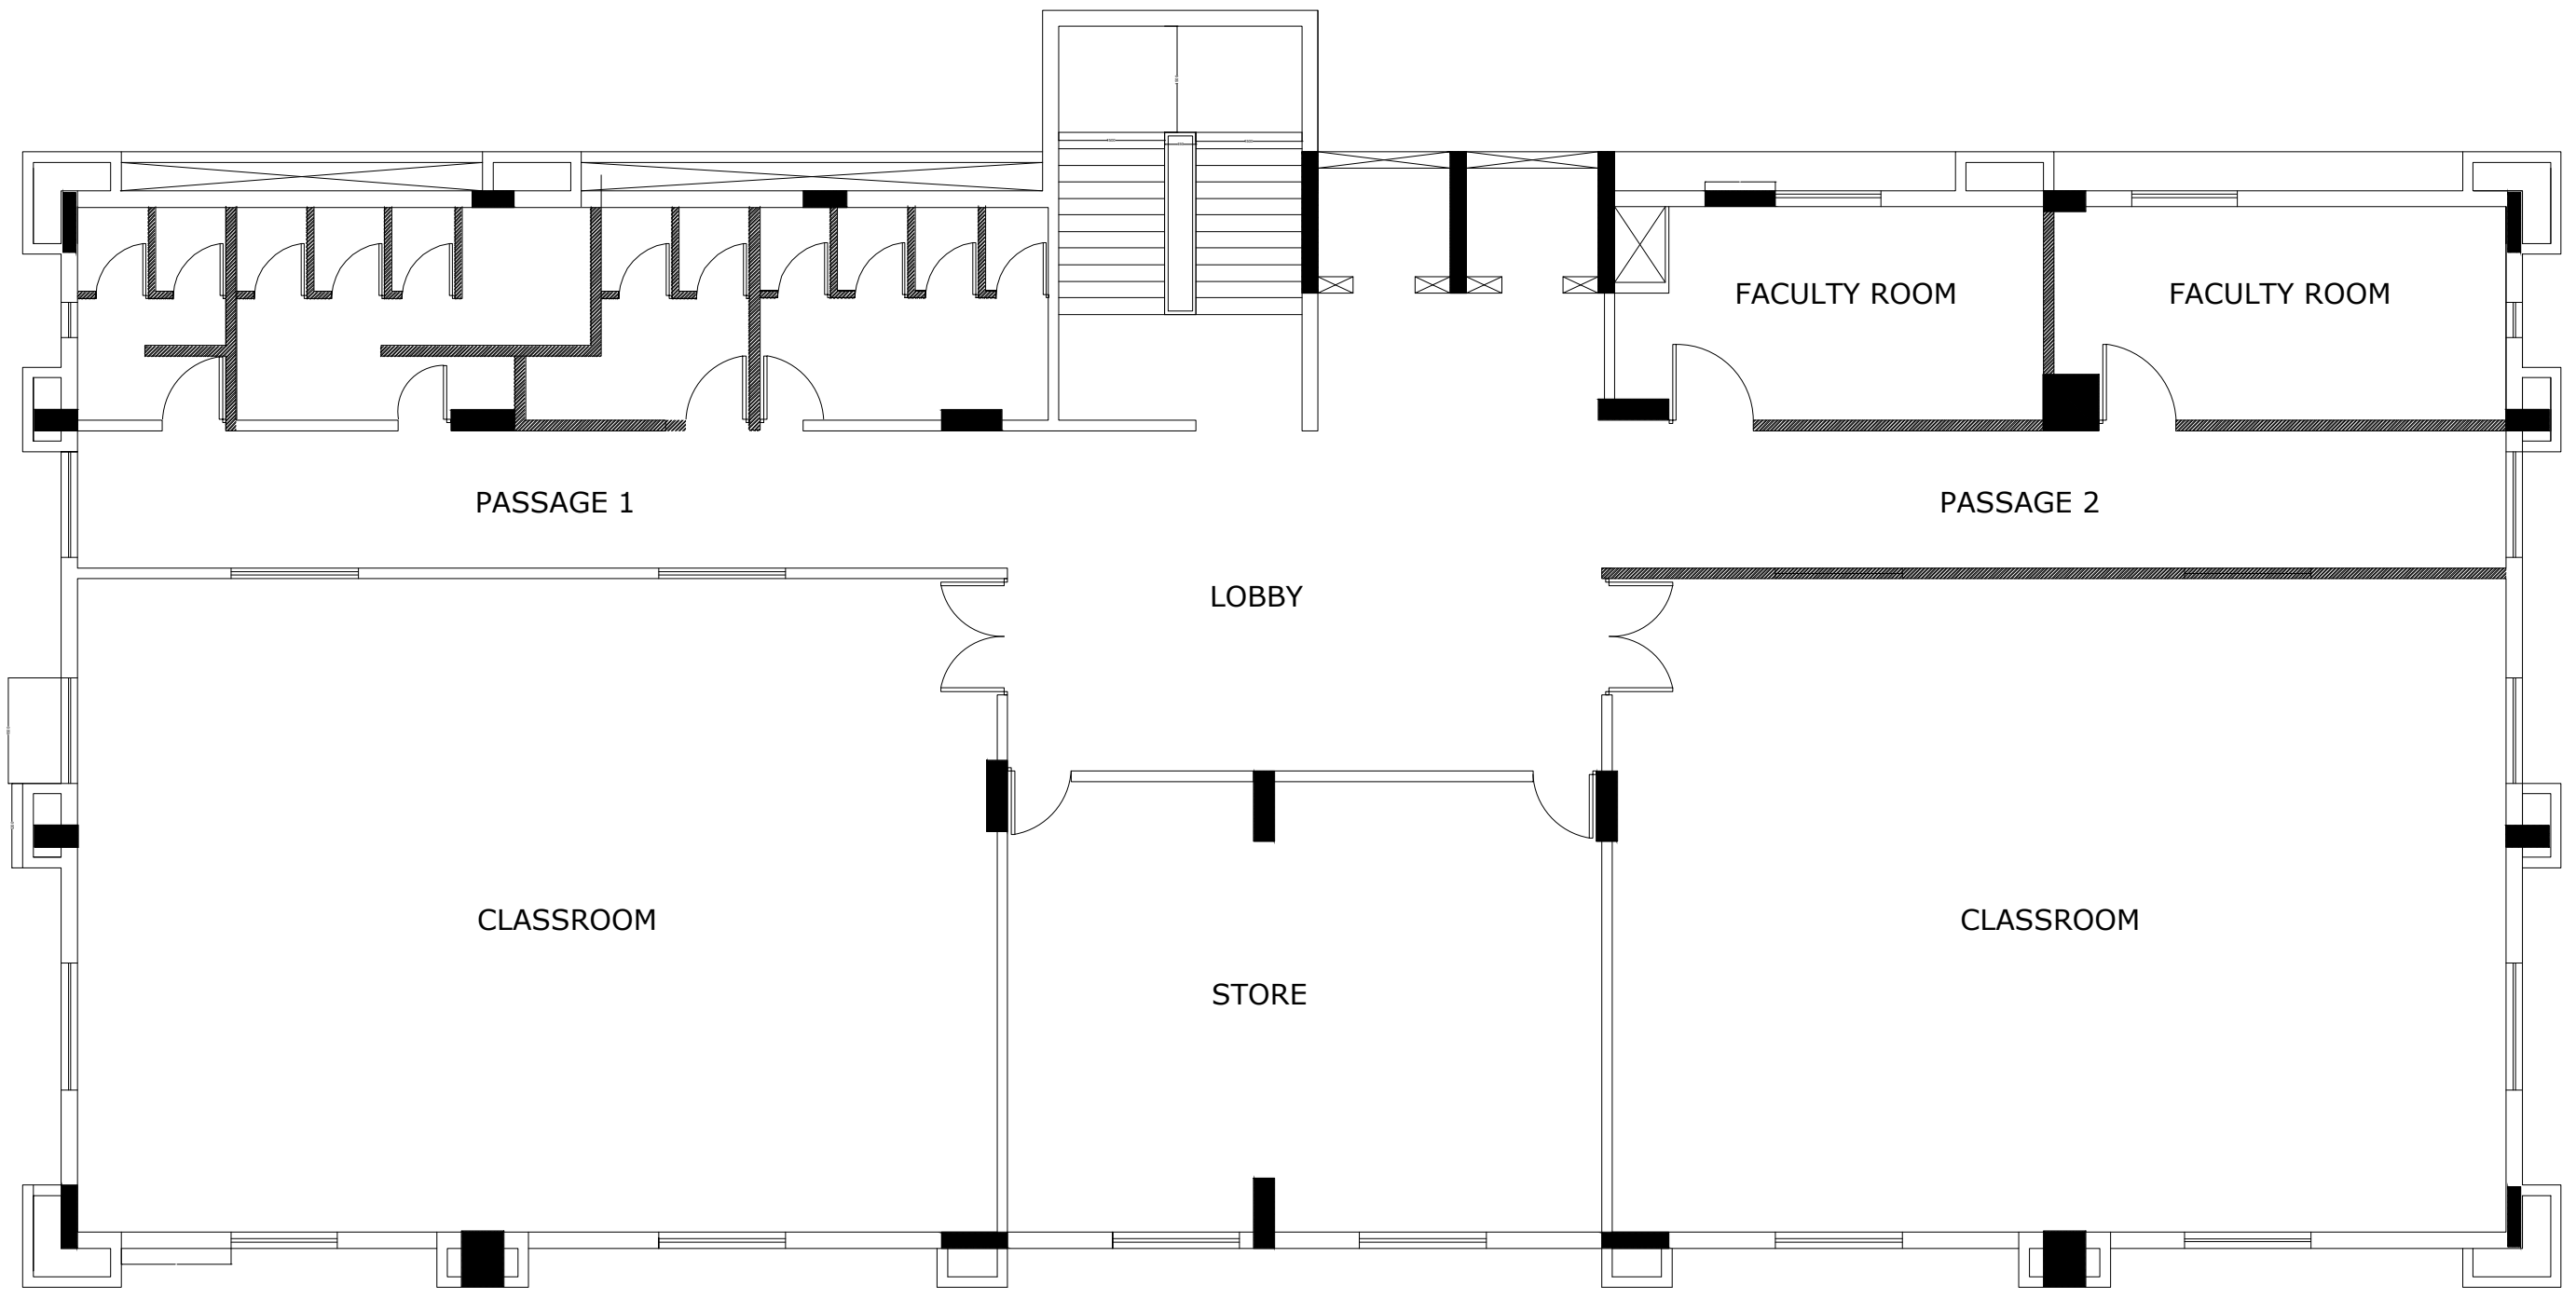


All Dimensions are in mm

 GENERAL CONSULTANCY SERVICES FOR MUMBAI METRO RAIL PROJECT, LINE No. 3 COLABA- BANDRA-SEEPZ	REV.	DATE	PREP.	APPROVED	DESCRIPTION	NAME	SIGN	PROJECT	FACILITY	DATE
						DRAWN BY	SP	MUMBAI METRO LINE 3 COLABA-BANDRA-SEEPZ	OTHER PROJECTS / OFFICE INTERIORS	12-04-2018
						DESIGN BY	DG	TITLE	DRAWING TITLE	SCALE
						CHECKED BY	KT	MUMBAI POLICE HR CENTER AT BYCULLA	EXISTING SECOND FLOOR	1:100 (A3)
					APPROVED BY	AK	DRAWING NO	MML3-GC-TR-AR-003		




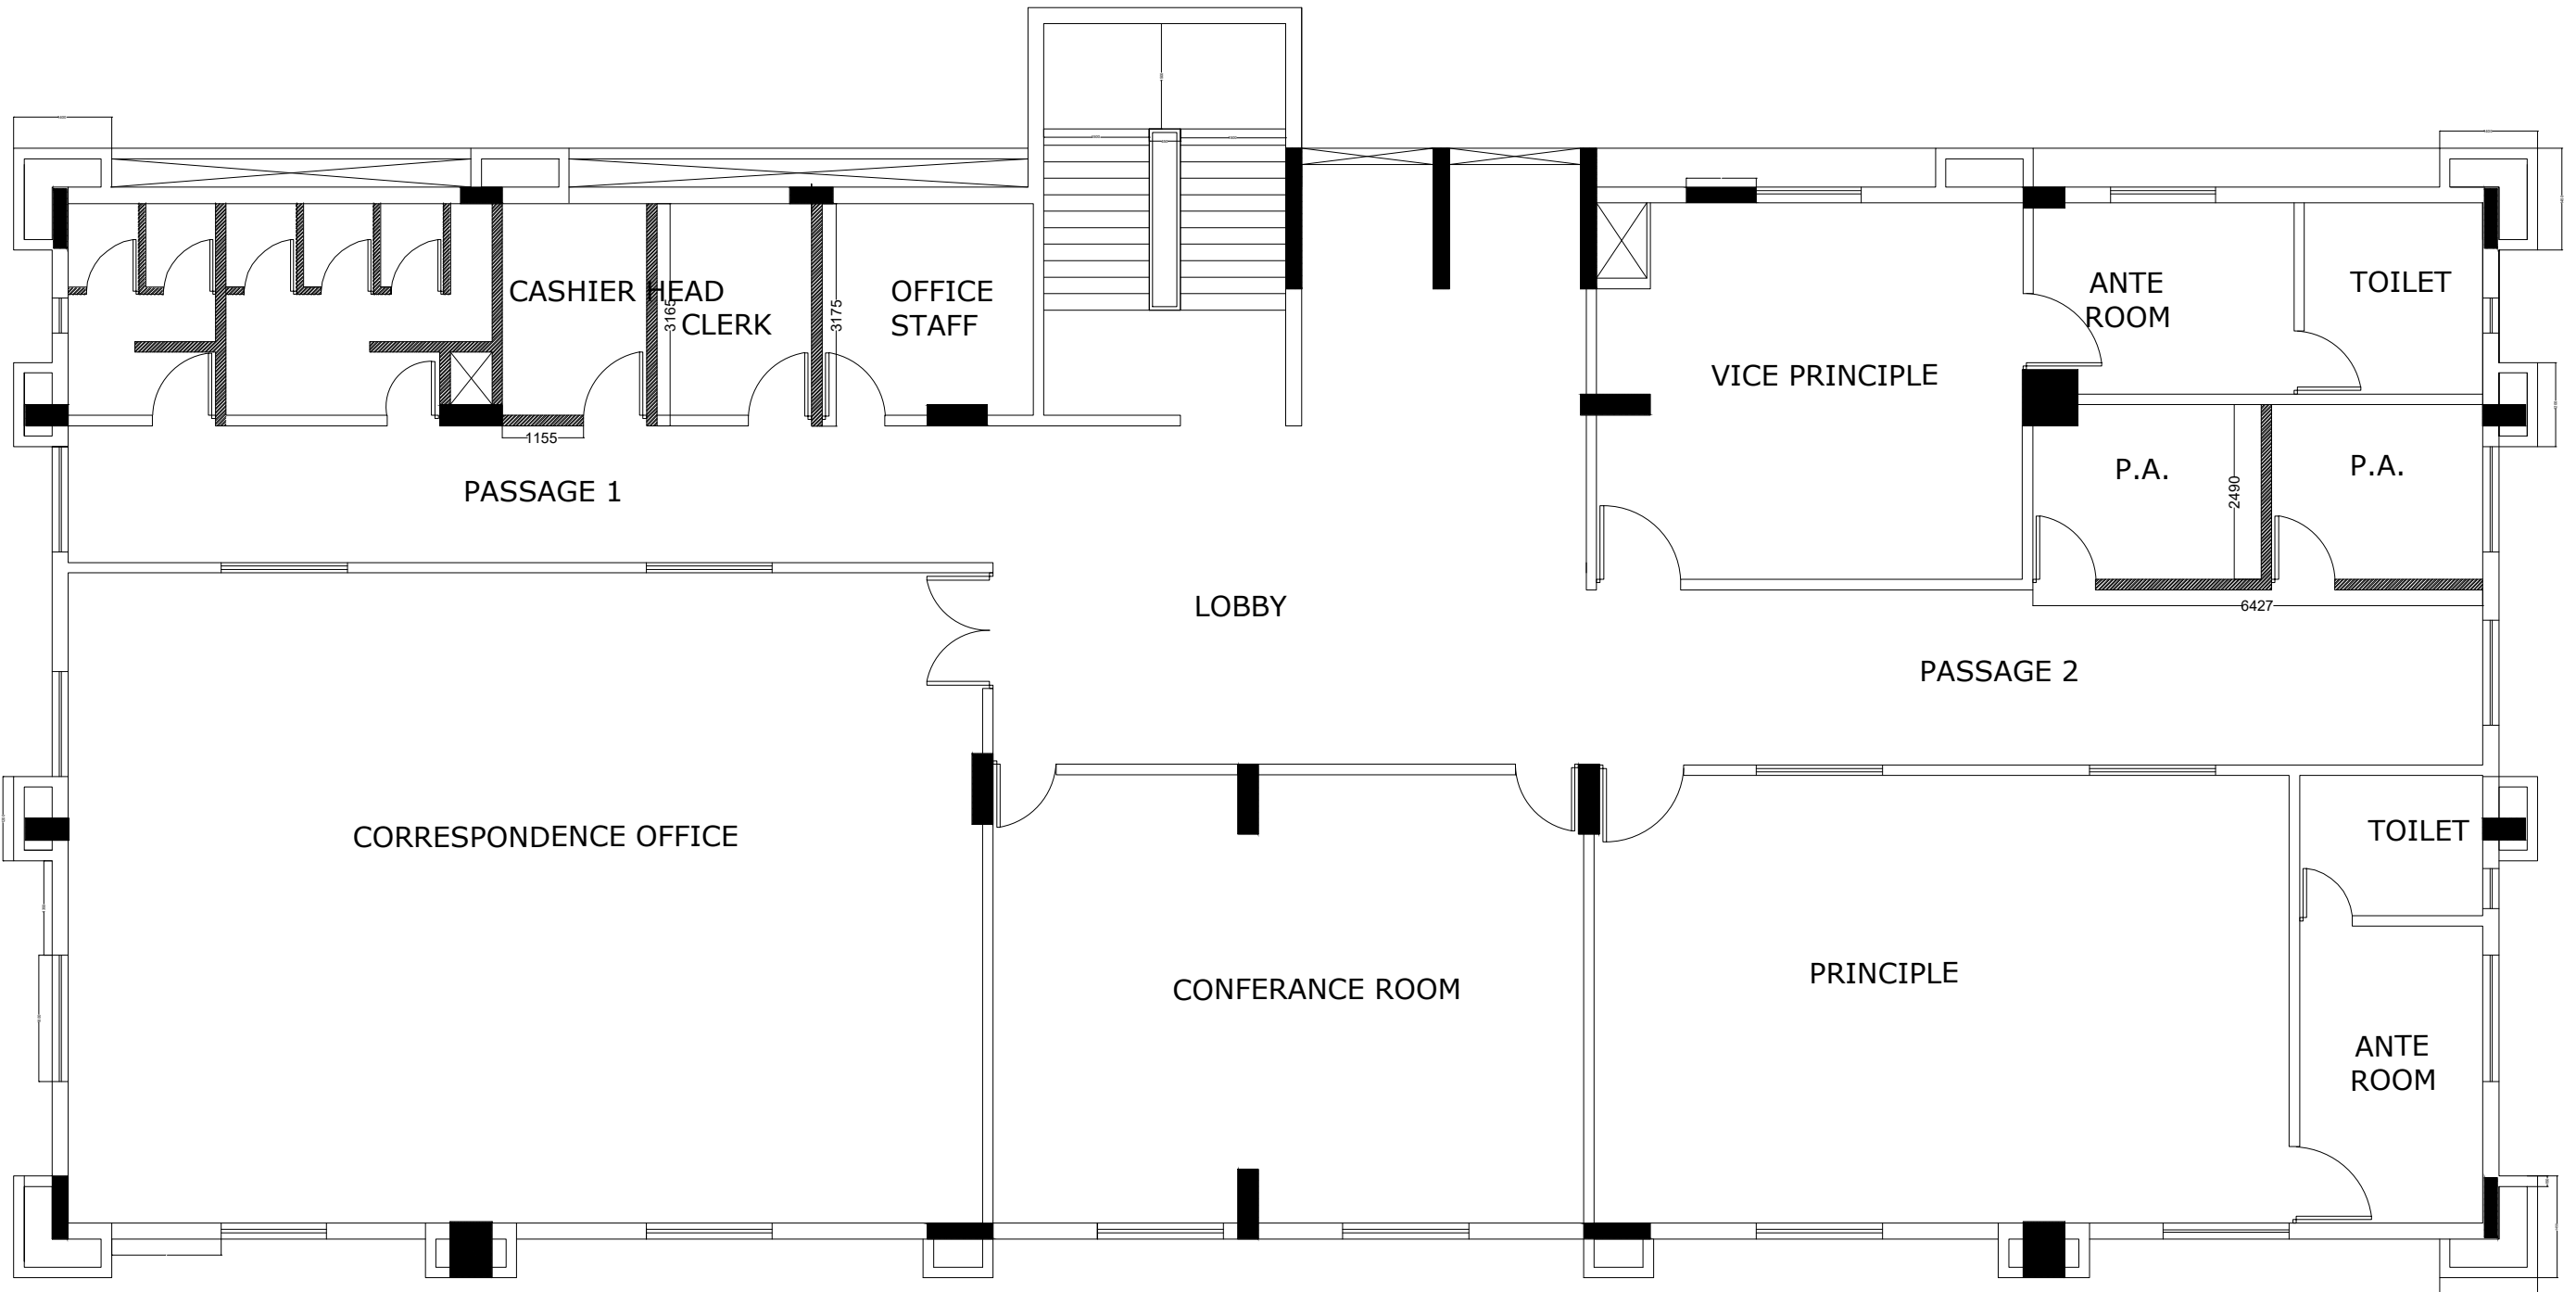

All Dimensions are in mm

 GENERAL CONSULTANCY SERVICES FOR MUMBAI METRO RAIL PROJECT, LINE No. 3 COLABA- BANDRA-SEEPZ	REV.	DATE	PREP.	APPROVED	DESCRIPTION	DRAWN BY	NAME	SIGN	PROJECT	FACILITY	DATE
							SP		MUMBAI METRO LINE 3 COLABA-BANDRA-SEEPZ	OTHER PROJECTS / OFFICE INTERIORS	12-04-2018
							DG		TITLE	DRAWING TITLE	SCALE
							KT		MUMBAI POLICE HR CENTER AT BYCULLA	EXISTING FOURTH FLOOR	1:100 (A3)
						AK		DRAWING NO	MML3-GC-TR-AR-004		



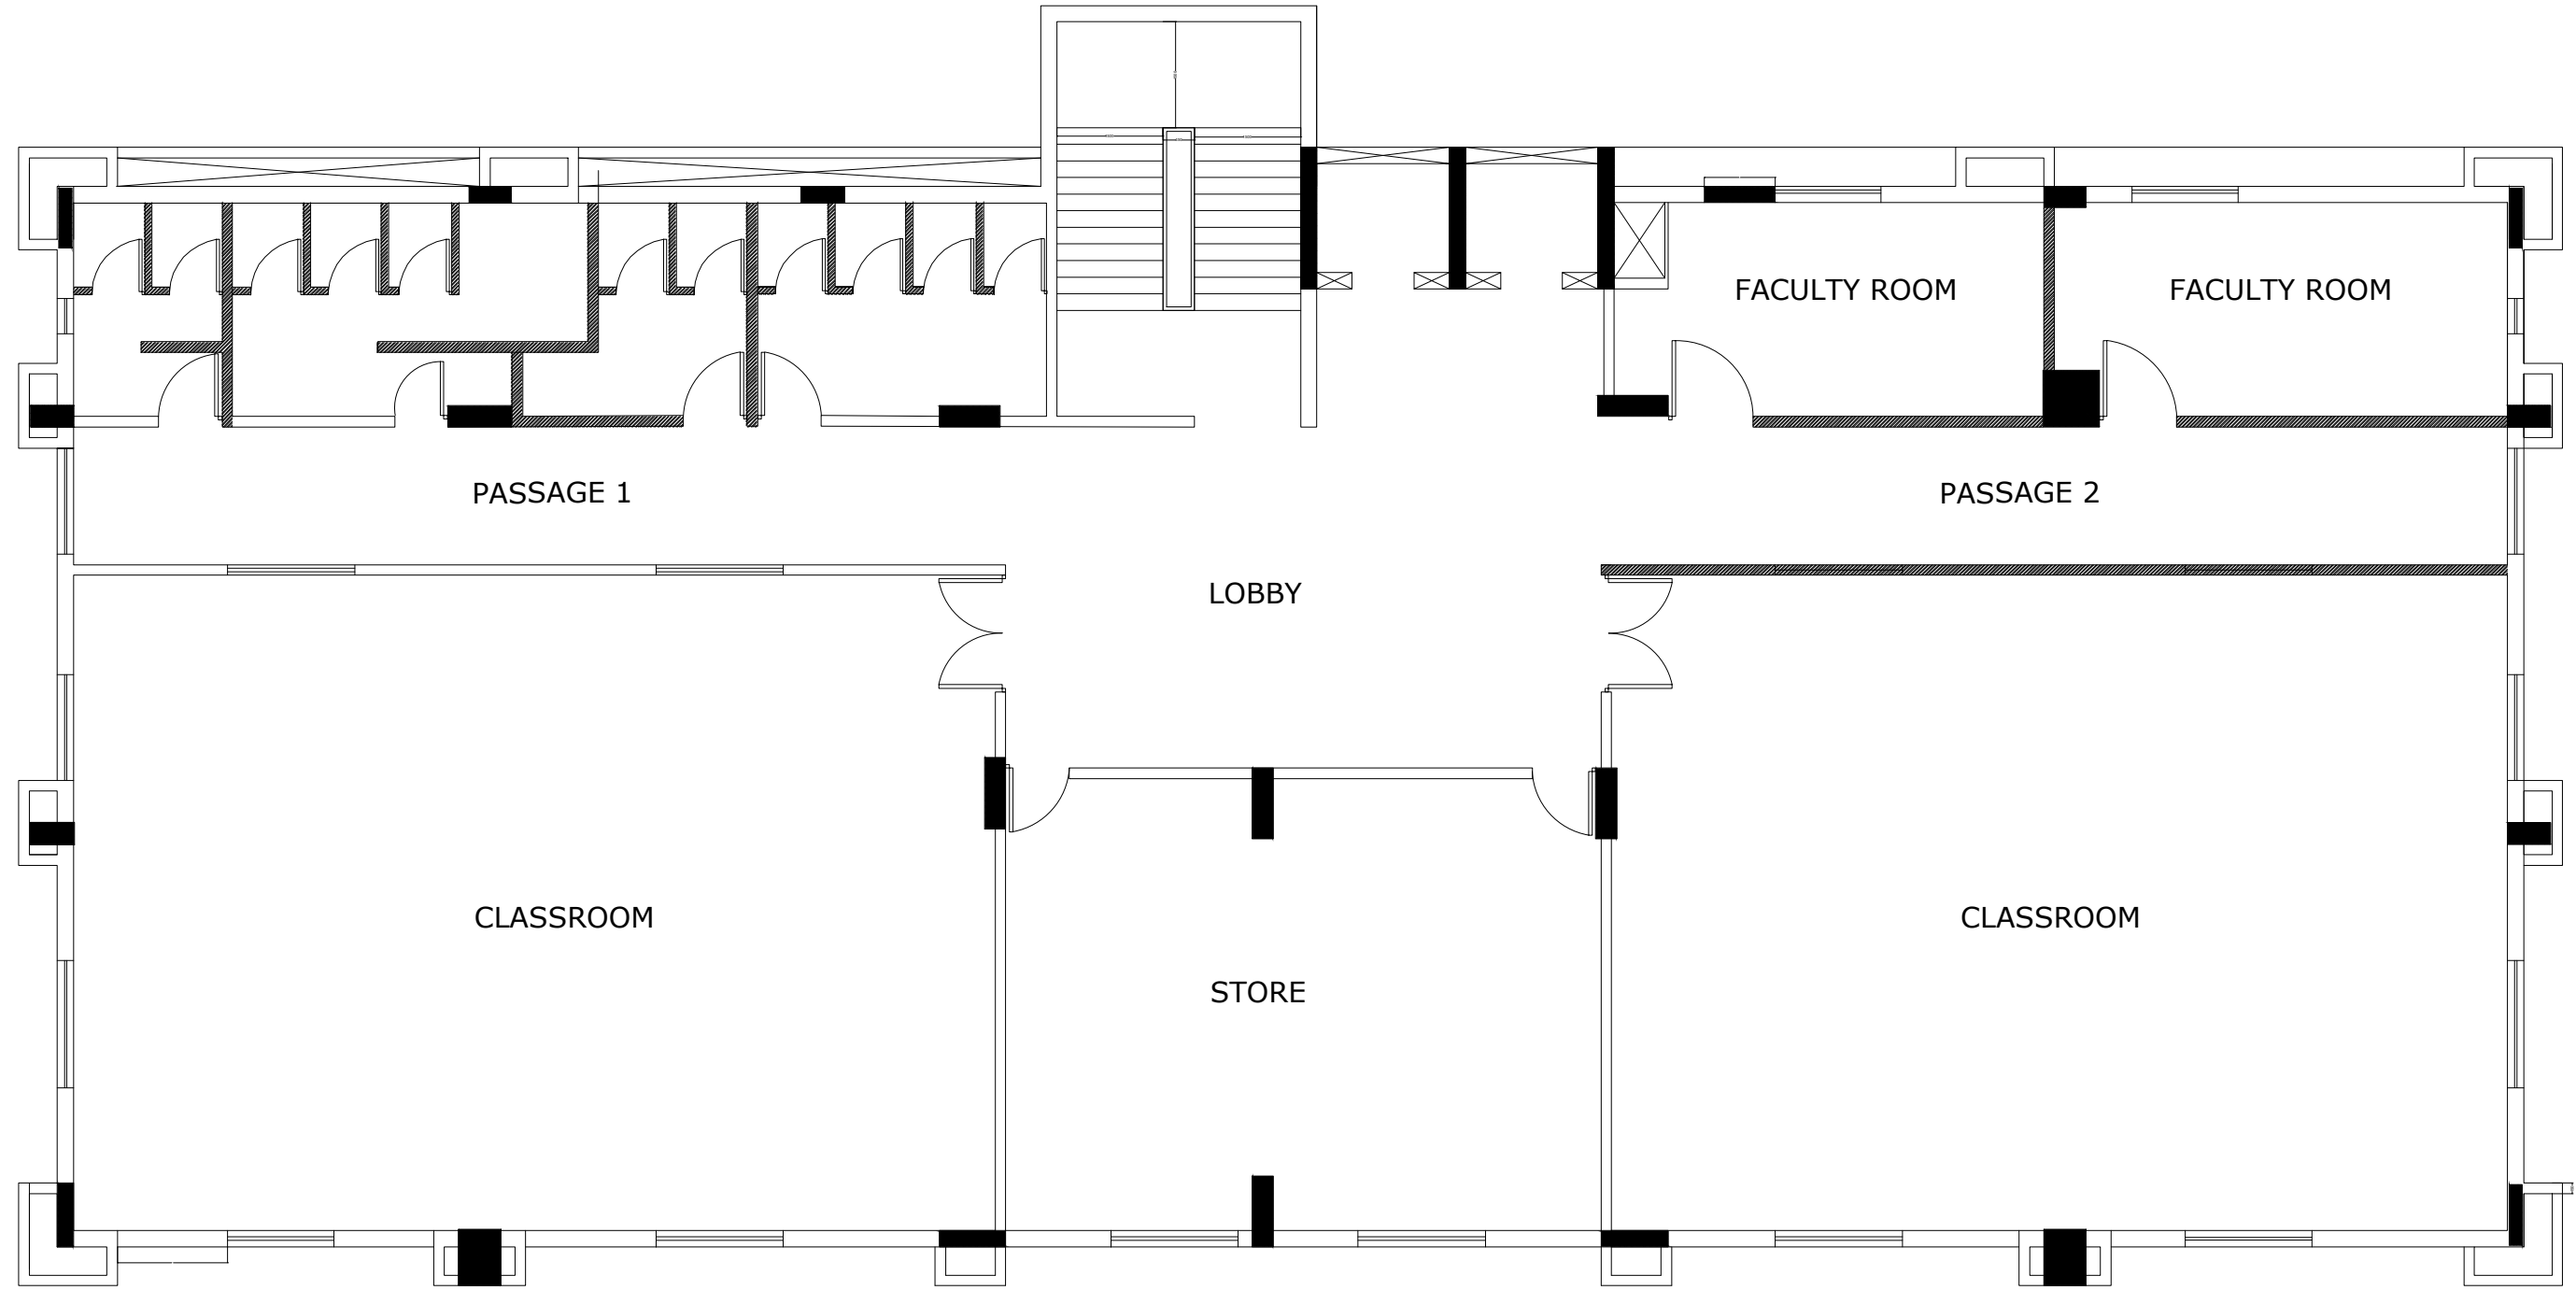

All Dimensions are in mm



GENERAL CONSULTANCY SERVICES
FOR MUMBAI METRO RAIL PROJECT, LINE No. 3
COLABA- BANDRA-SEEPZ

REV.	DATE	PREP.	APPROVED	DESCRIPTION

	NAME	SIGN
DRAWN BY	SP	
DESIGN BY	DG	
CHECKED BY	KT	
APPROVED BY	AK	

PROJECT	MUMBAI METRO LINE 3 COLABA-BANDRA-SEEPZ
TITLE	MUMBAI POLICE HR CENTER AT BYCULLA
DRAWING NO	MML3-GC-TR-AR-004

FACILITY	OTHER PROJECTS / OFFICE INTERIORS	DATE	12-04-2018
DRAWING TITLE	EXISTING THIRD FLOOR	SCALE	1:100 (A3)



D

C

B

A