



TO COLABA

TO SEEPZ

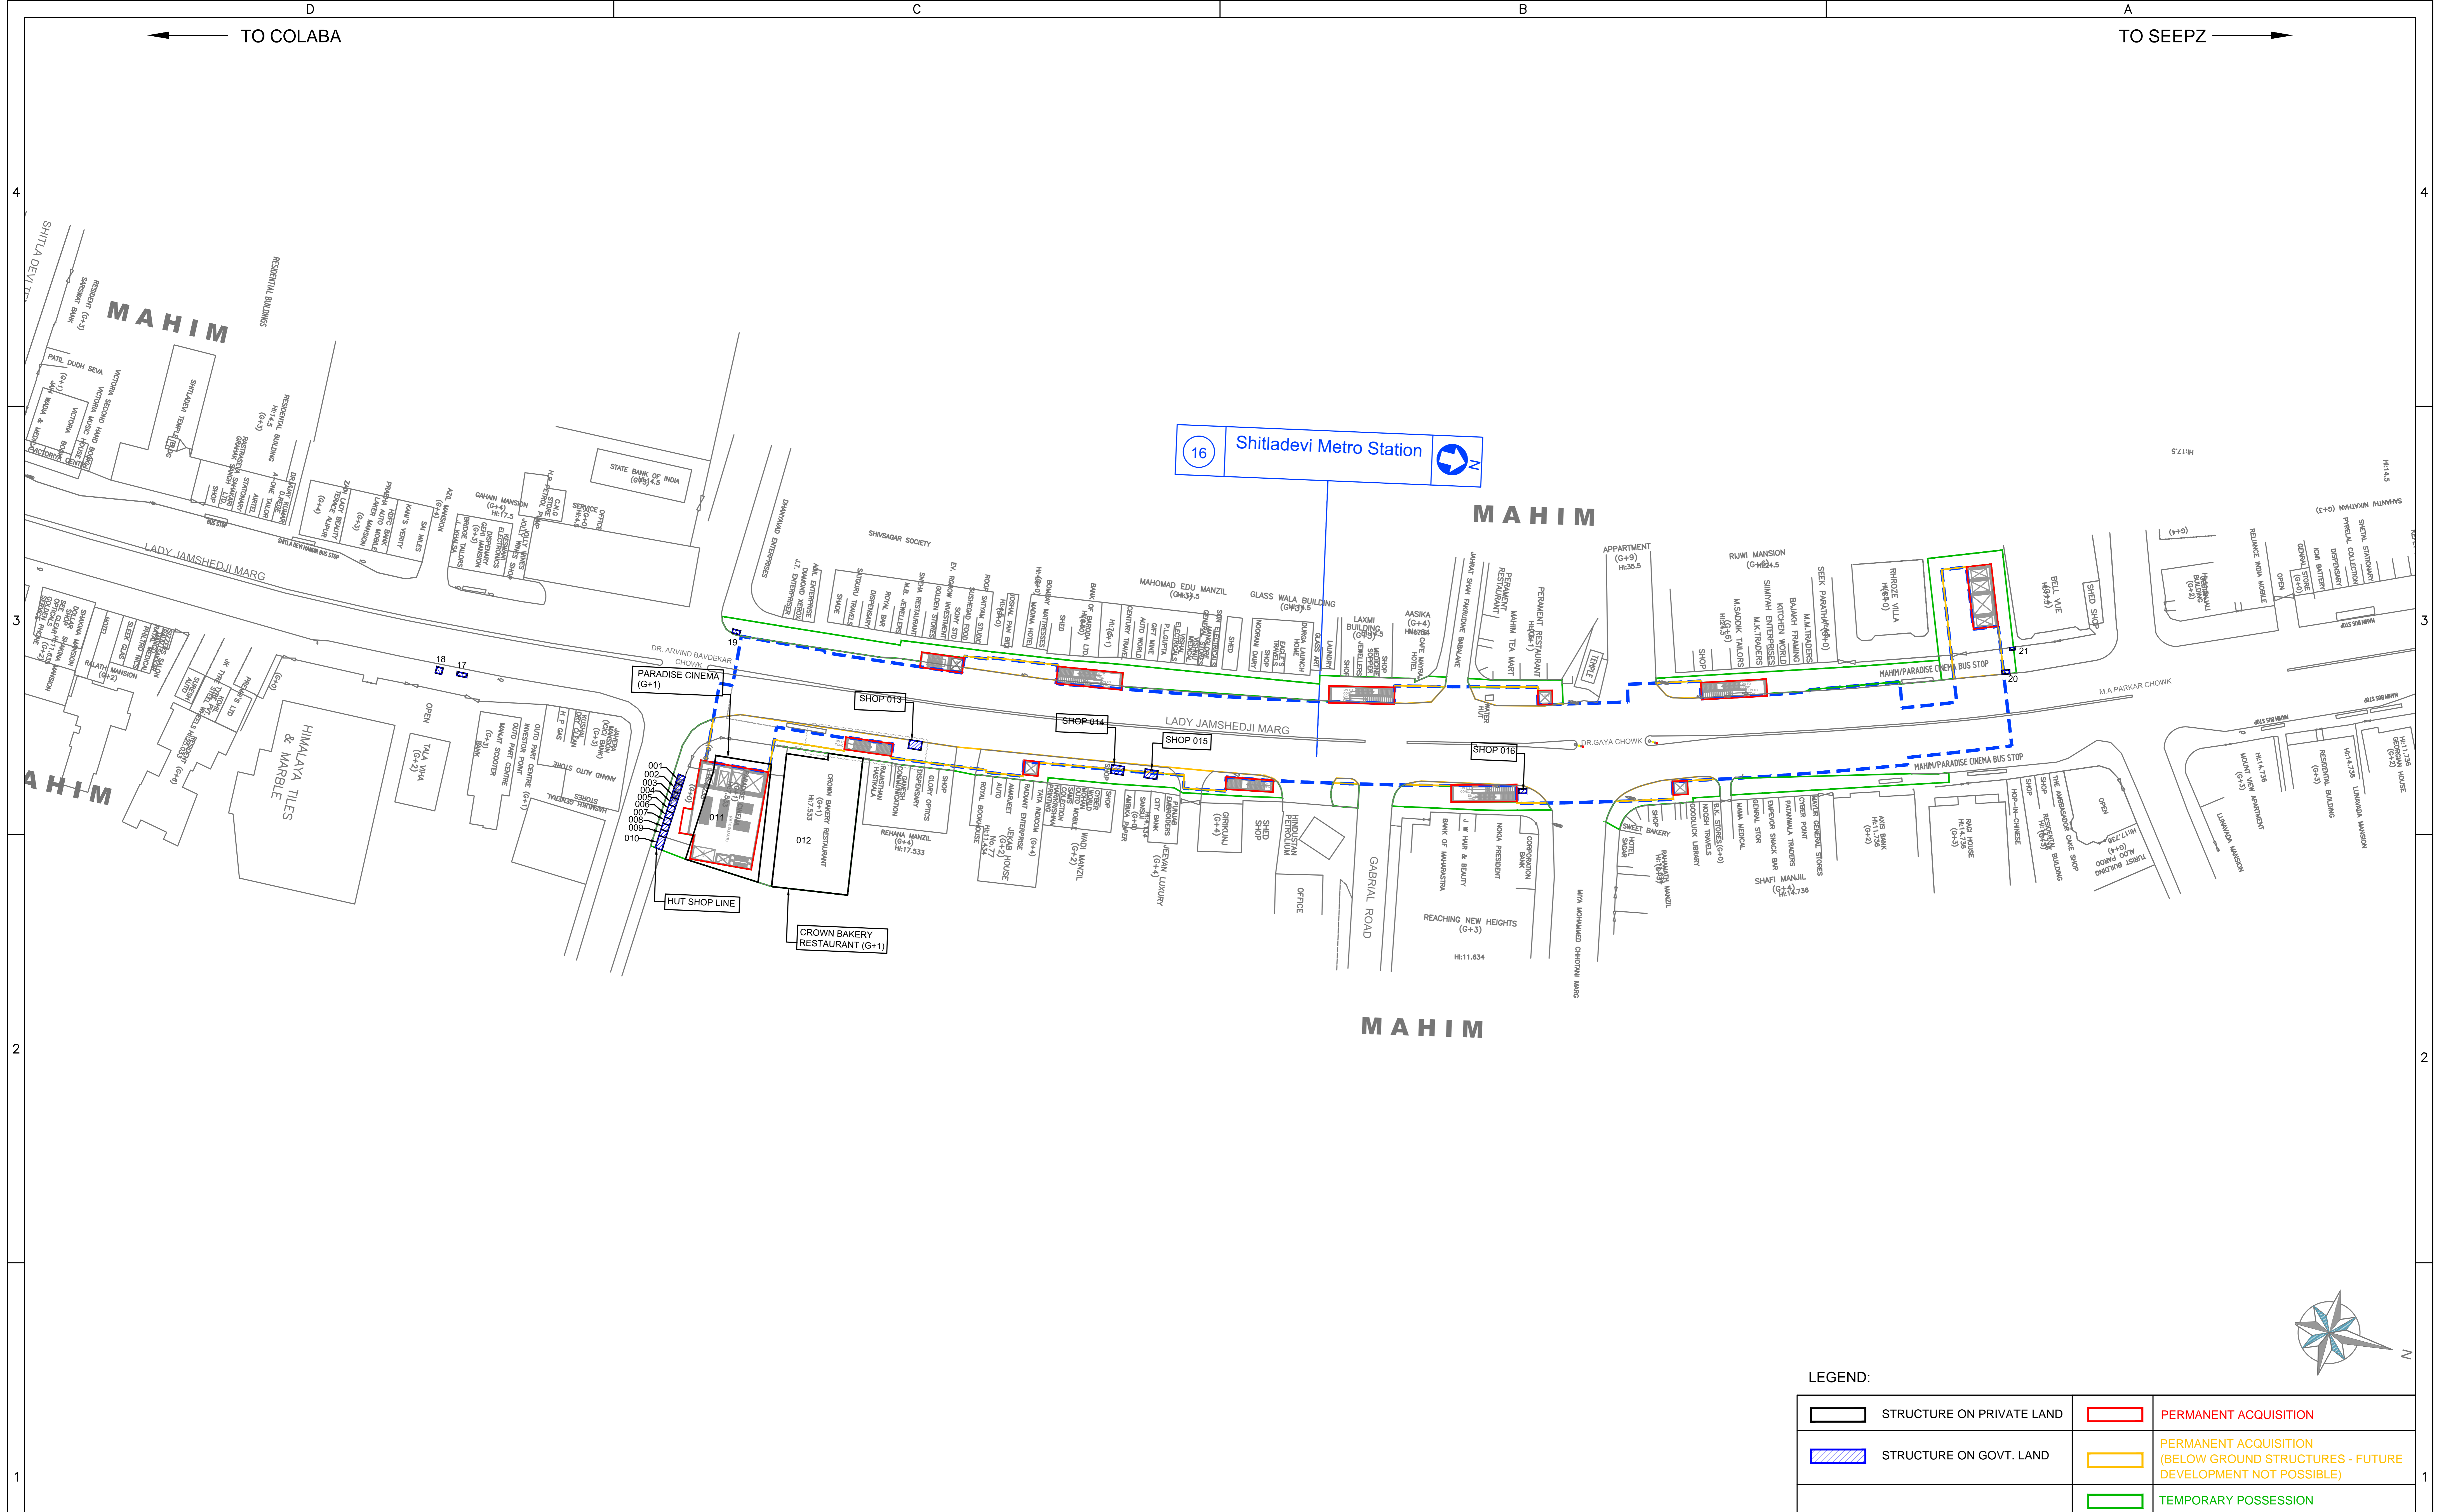


LEGEND:

	STRUCTURE ON PRIVATE LAND		PERMANENT ACQUISITION
	STRUCTURE ON GOVT. LAND		PERMANENT ACQUISITION (BELOW GROUND STRUCTURES - FUTURE DEVELOPMENT NOT POSSIBLE)
			TEMPORARY POSSESSION



**INTERIM CONSULTANCY SERVICES
FOR MUMBAI METRO RAIL PROJECT, LINE No. 3
COLABA- BANDRA-SEEPZ**

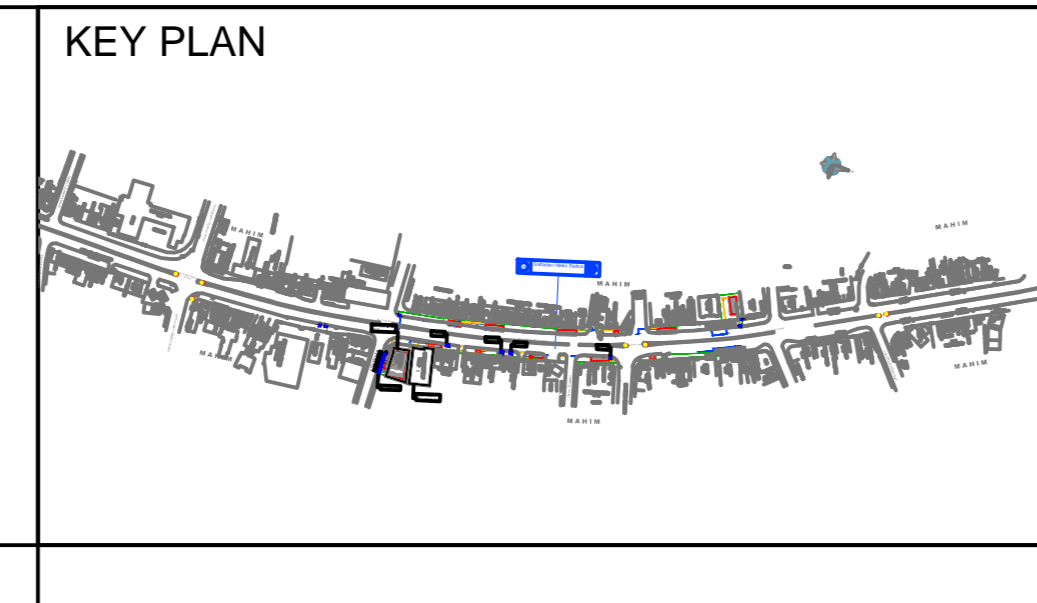

NAME	SIGN
DRAWN BY	
DESIGN BY	
CHECKED BY	
APPROVED BY	

FOR TENDER ONLY

SCALE:- 1:500 (A0) DATE:- APRIL 2015


PROJECT:- **MUMBAI METRO LINE 3
COLABA-BANDRA-SEEPZ**

TITLE:- **AFFECTED AREA FOR
SHITLADEVI TEMPLE STATION**

DRAWING NO. :- MML3-CBS/MMRC/IC/R&R/0016



PADECO Co., Ltd.
Shin-Onarimon Bldg.
6-17-19 Shinbashi,
Minato-ku
Tokyo 105-0004 Japan
Tel: +81-3-5733-0855
Fax: +81-3-5733-0856



9/F, Infinity Tower C,
DLF Cyber City, DLF Phase -II,
Gurgaon - 122 002, Haryana - India
Tel: +91 124 4830100
Fax: +91 124 4830373



THE Louis Berger Group, Inc., USA
Engineers • Planners • Scientists • Economists
1250 23rd St. NW
Washington, DC 20037, USA
302, Naman Center,
Plot No. C-31, G Block,
Opp Dena Bank, BKC,
Mumbai 400051
India

D

C AKHANDARE 21-Jul-15

B

A